

SECTION CORNER RECORD

MARION COUNTY, INDIANA

Sec. 12 Twp. 14 Range 3



DATE: 10-7-86

CREW: P.C.-Greene

INST. - Jacobs ROD. -

TYPE of MARKER: Brass Plug FD COND. of MARKER: Good:

METHOD of ESTABLISHMENT: County Ties dated 6/12/75:

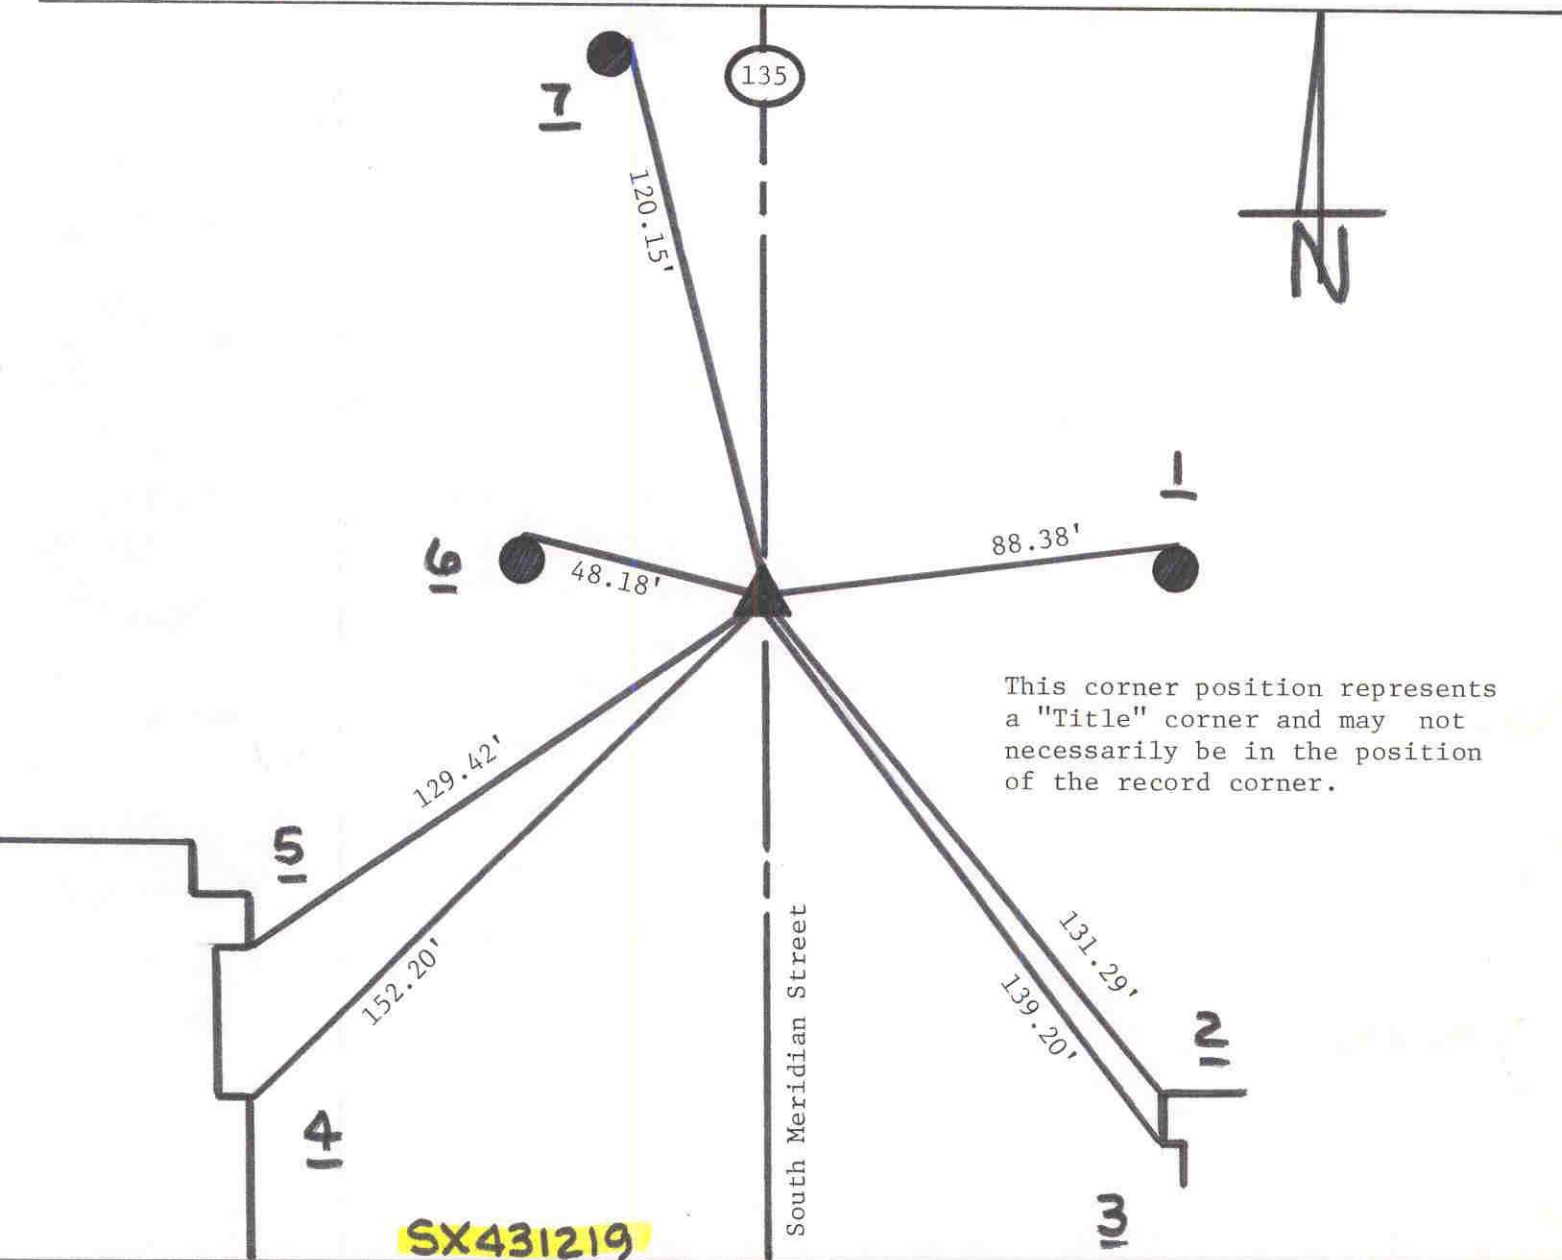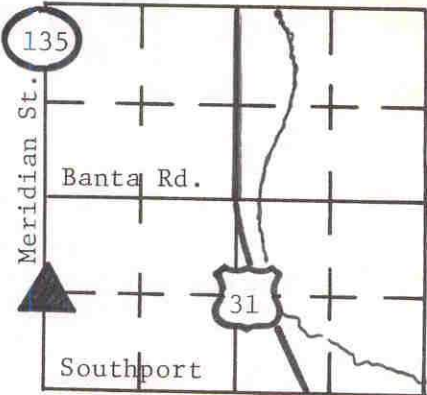

REFERENCE	DISTANCE	DESCRIPTION
1	88.38'	Road nail in N-side of PwP#91-756; 12"up
2	131.29'	NW corner of house @ brick one-story brick #6737
3	139.20'	SW corner of house @ brick one-story brick #6737
4	152.20'	Corner of house @ brick one-story brick home #6740
5	129.42'	Corner of house @ brick one-story brick home #6740
6	48.18'	Road nail in N-side of PwP#255-755; 6"up
7	120.15'	PK nail in NE-side of PwP#42-755; 12"up